



BASE CABINETS TO BE ALMOND LAMINATE
COUNTER TOPS TO BE SANDSTONE (SOLID SURFACE)
TOE KICKS TO BE TILED BY OTHERS

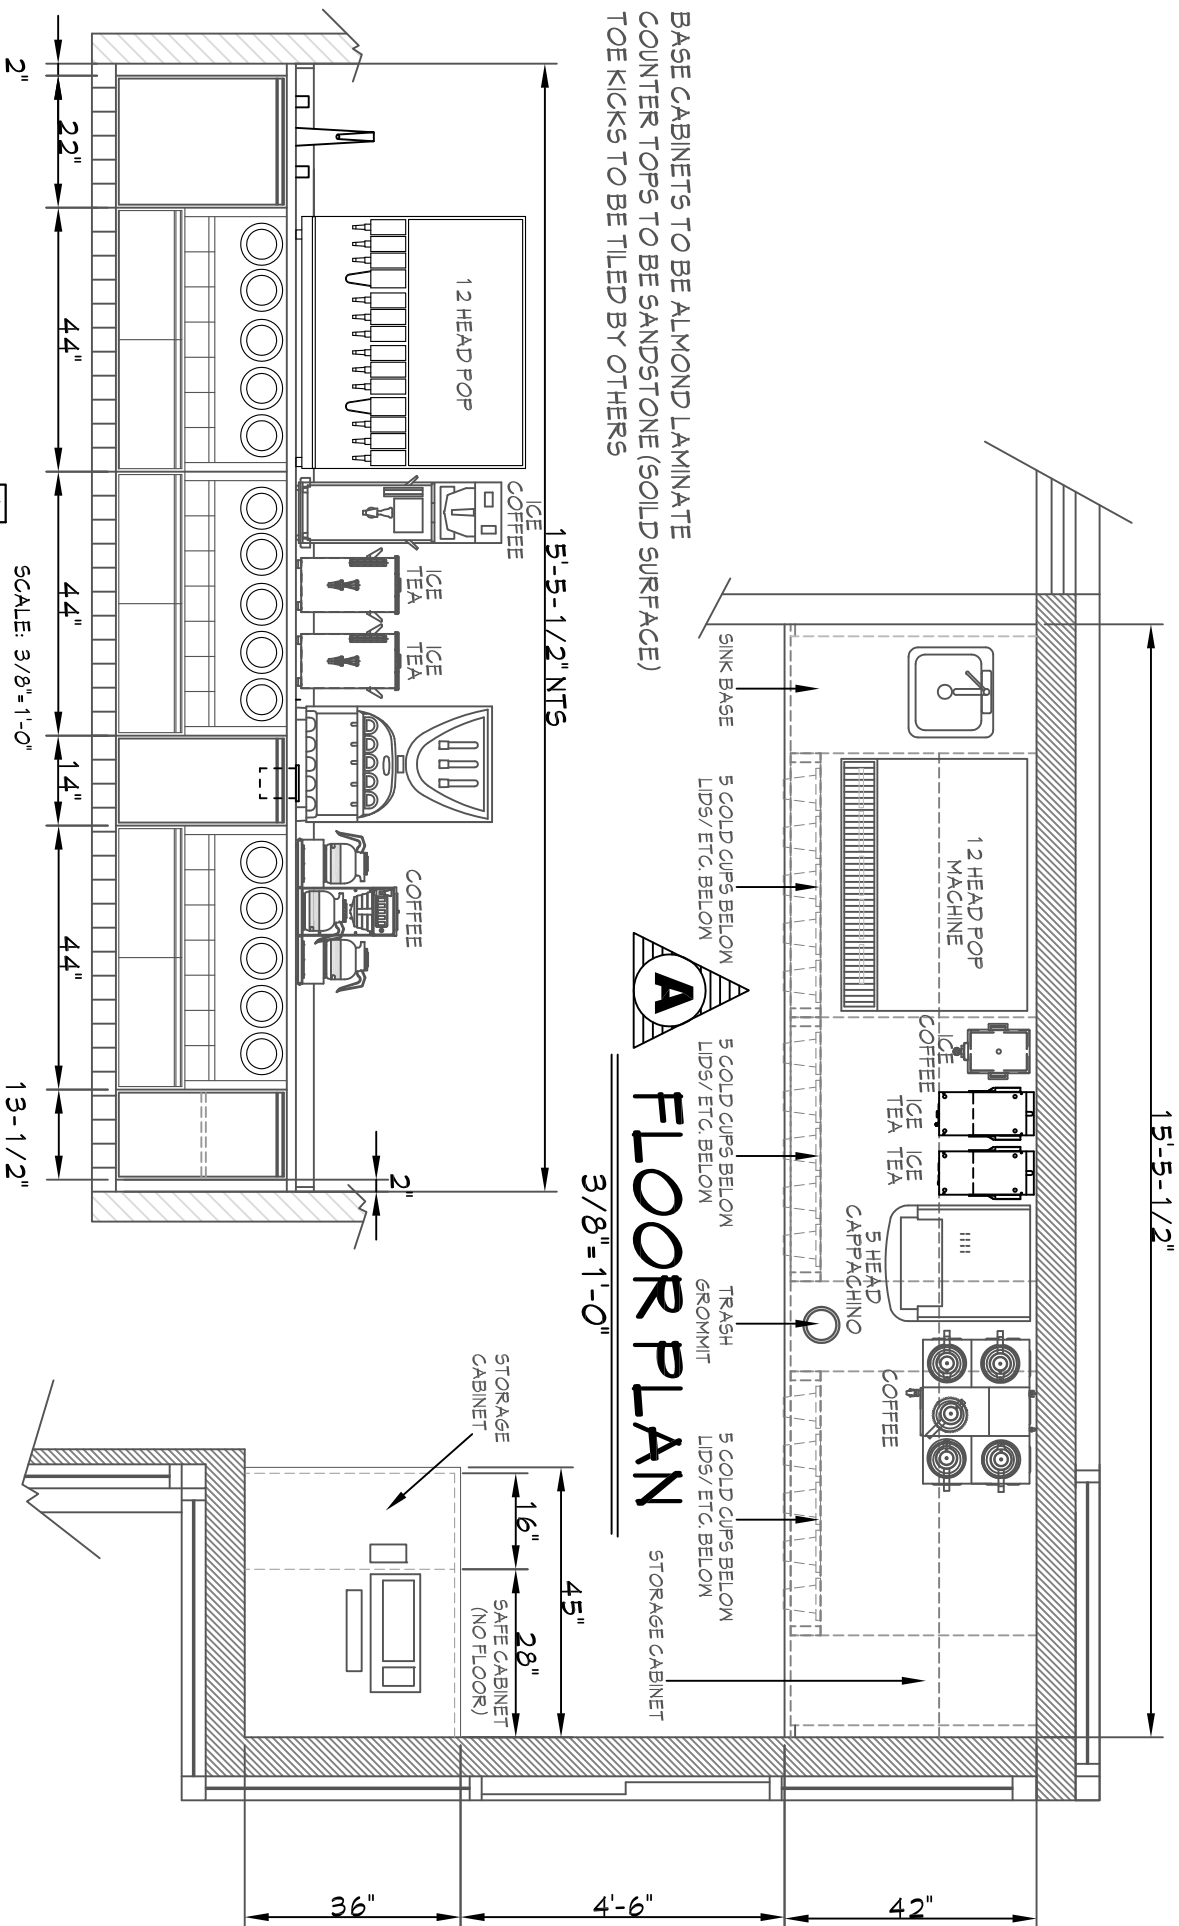

DRIVE THRU AREA

REVISED APRIL 27, 2015




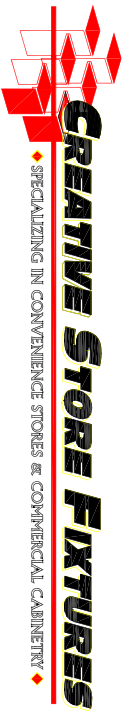



4129 KENDALL * WARREN, MICHIGAN 48091 * (586)-759-5770

DATE: MARCH 27, 2015

SCALE: AS NOTED 2 OF 9

FOOD ISLAND

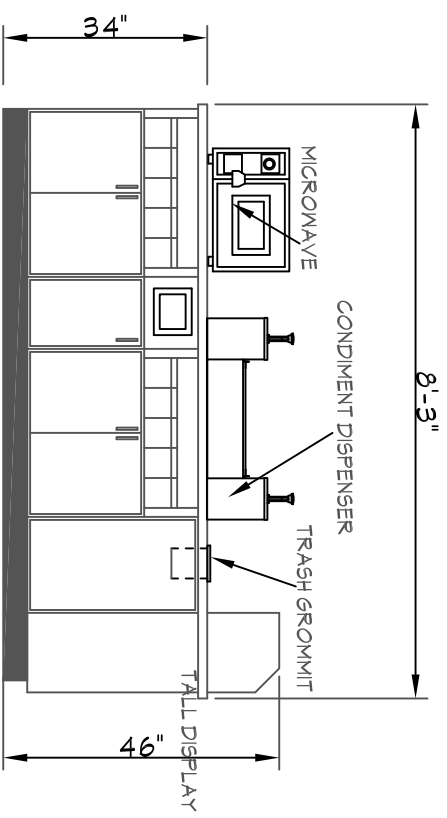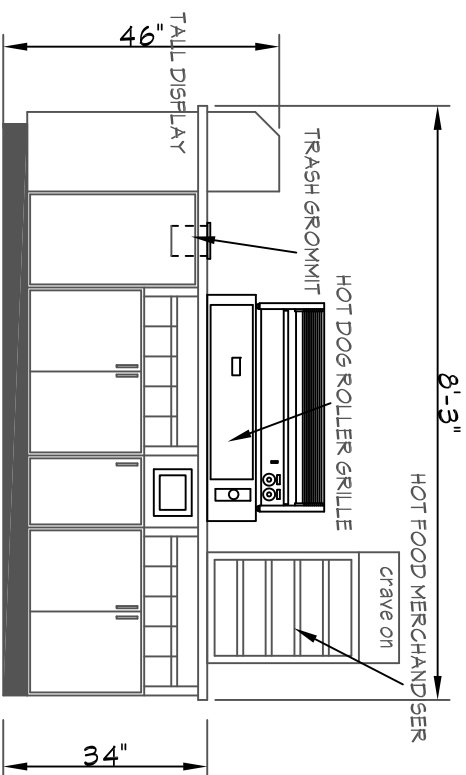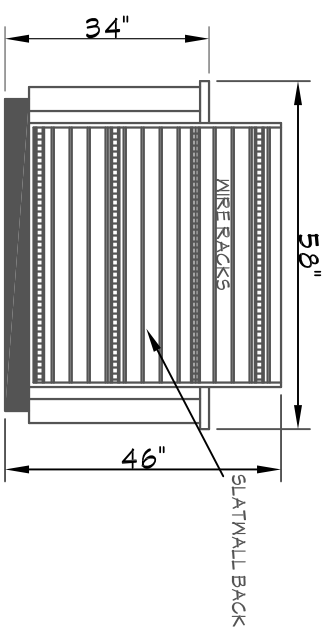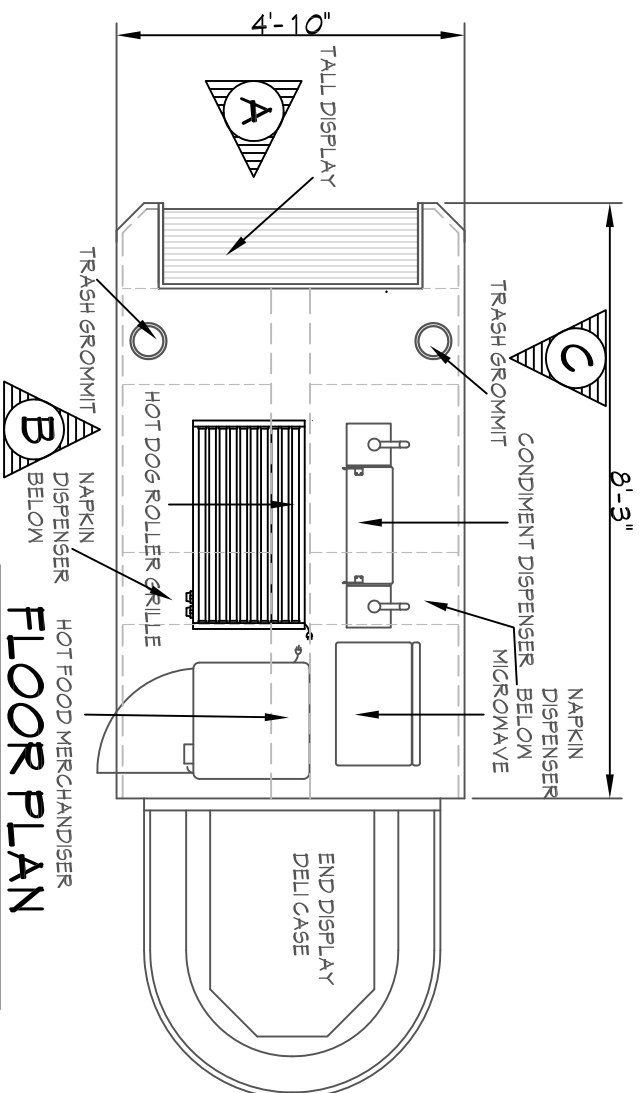


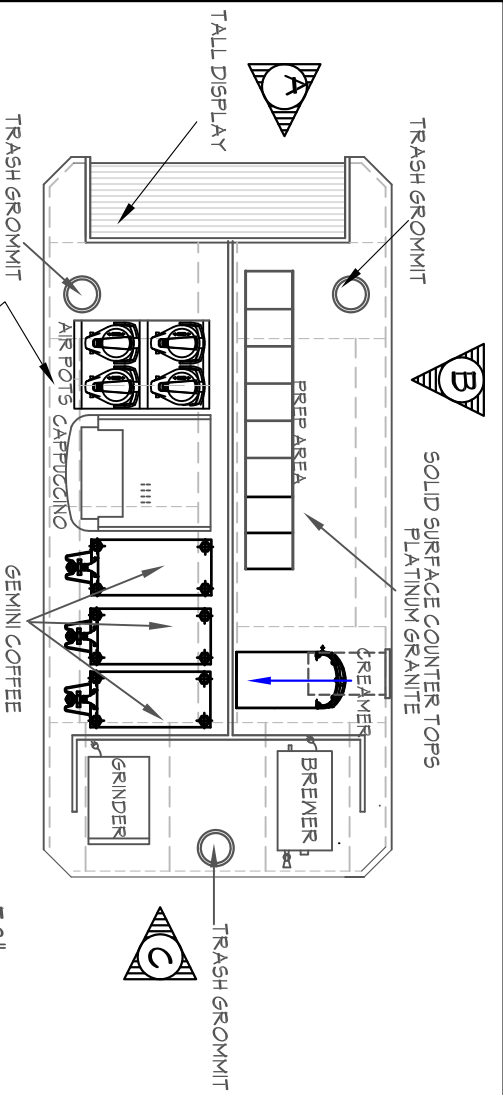

FLOOR PLAN


SCALE: 3/8" = 1'-0"

COFFEE BAR

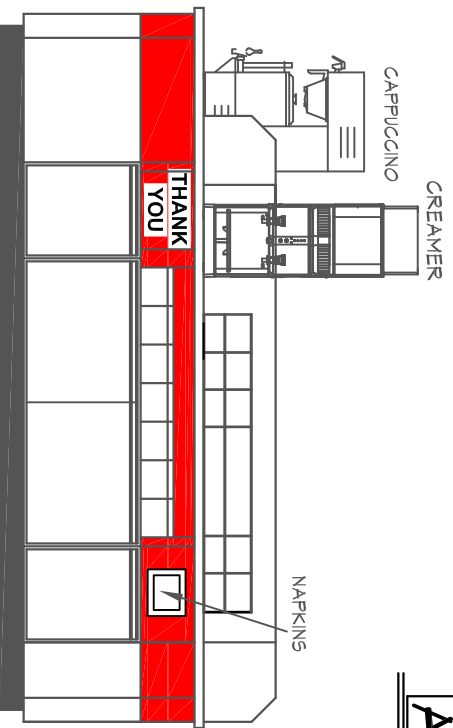

A ELEVATION


SCALE: 3/8" = 1'-0"

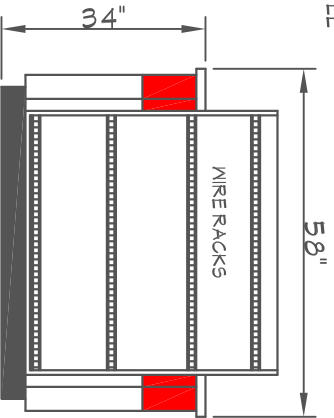

B ELEVATION


SCALE: 3/8" = 1'-0"

BLACK VINYL
TOE KICKS

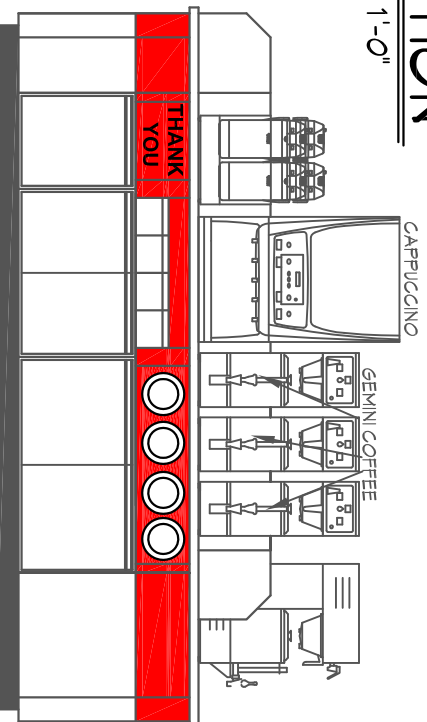

C ELEVATION

SCALE: 3/8" = 1'-0"

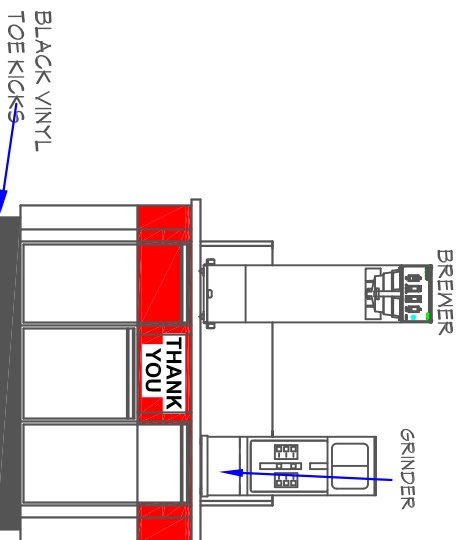


SOLID SURFACE COUNTER TOPS
PLATINUM GRANITE
BASE CABINET'S FORMICA # 423 SURF
CONT. ALUMINUM PULLS
BLACK VINYL BASE
ACCENT COLOR TO BE # 845 SPECTRUM RED

COUNTER TOPS=WILSONART # 4623-60 GRAPHITE NEBULA

FLOOR PLAN

3/8"=1'-0"

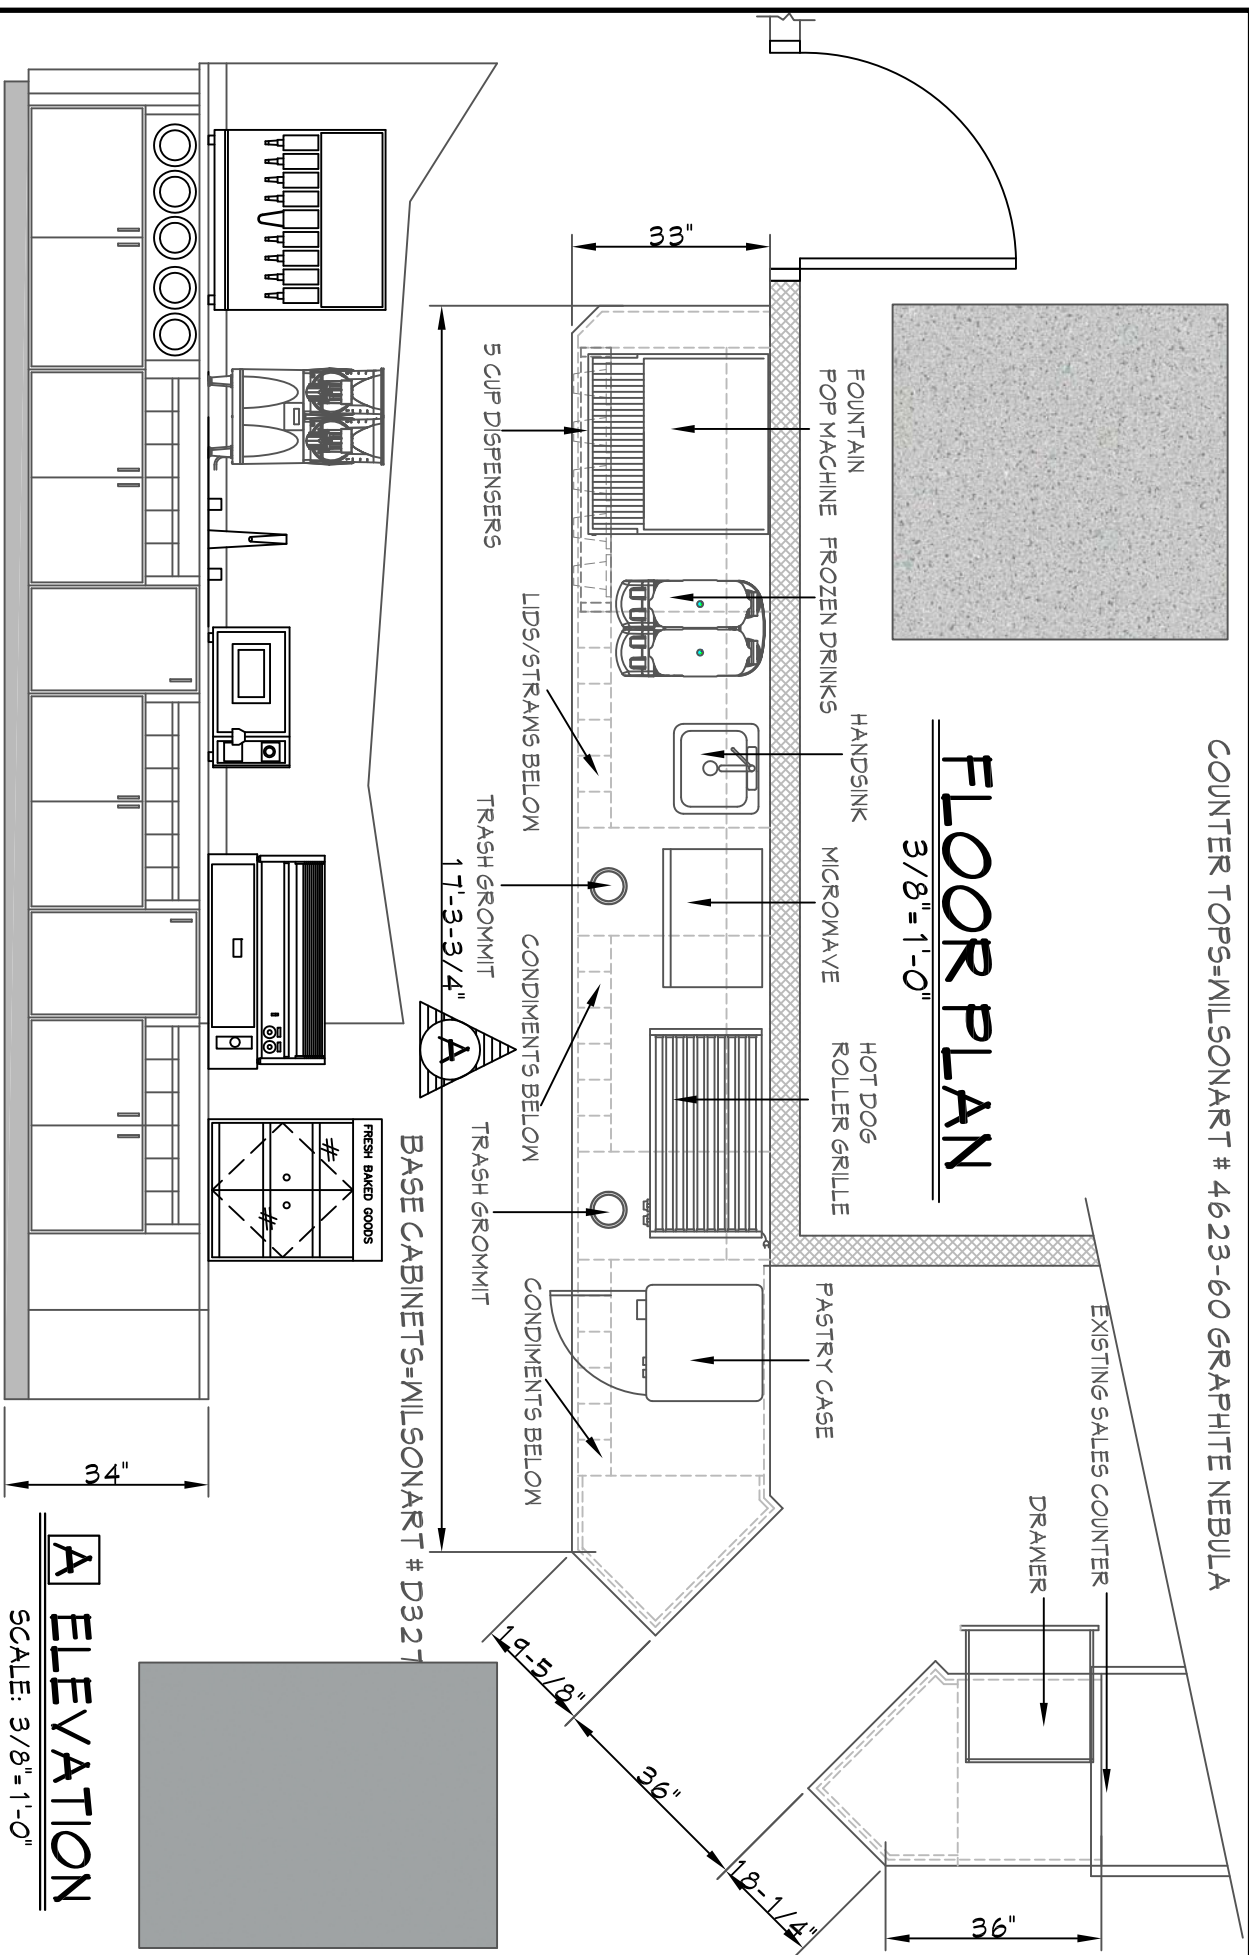

A ELEVATION

SCALE: 3/8"=1'-0"



4129 KENDALL * WARREN, MICHIGAN 48091 * (586)-759-5770


DATE:


APRIL 24, 2015

SCALE:

AS NOTED

1 OF 1

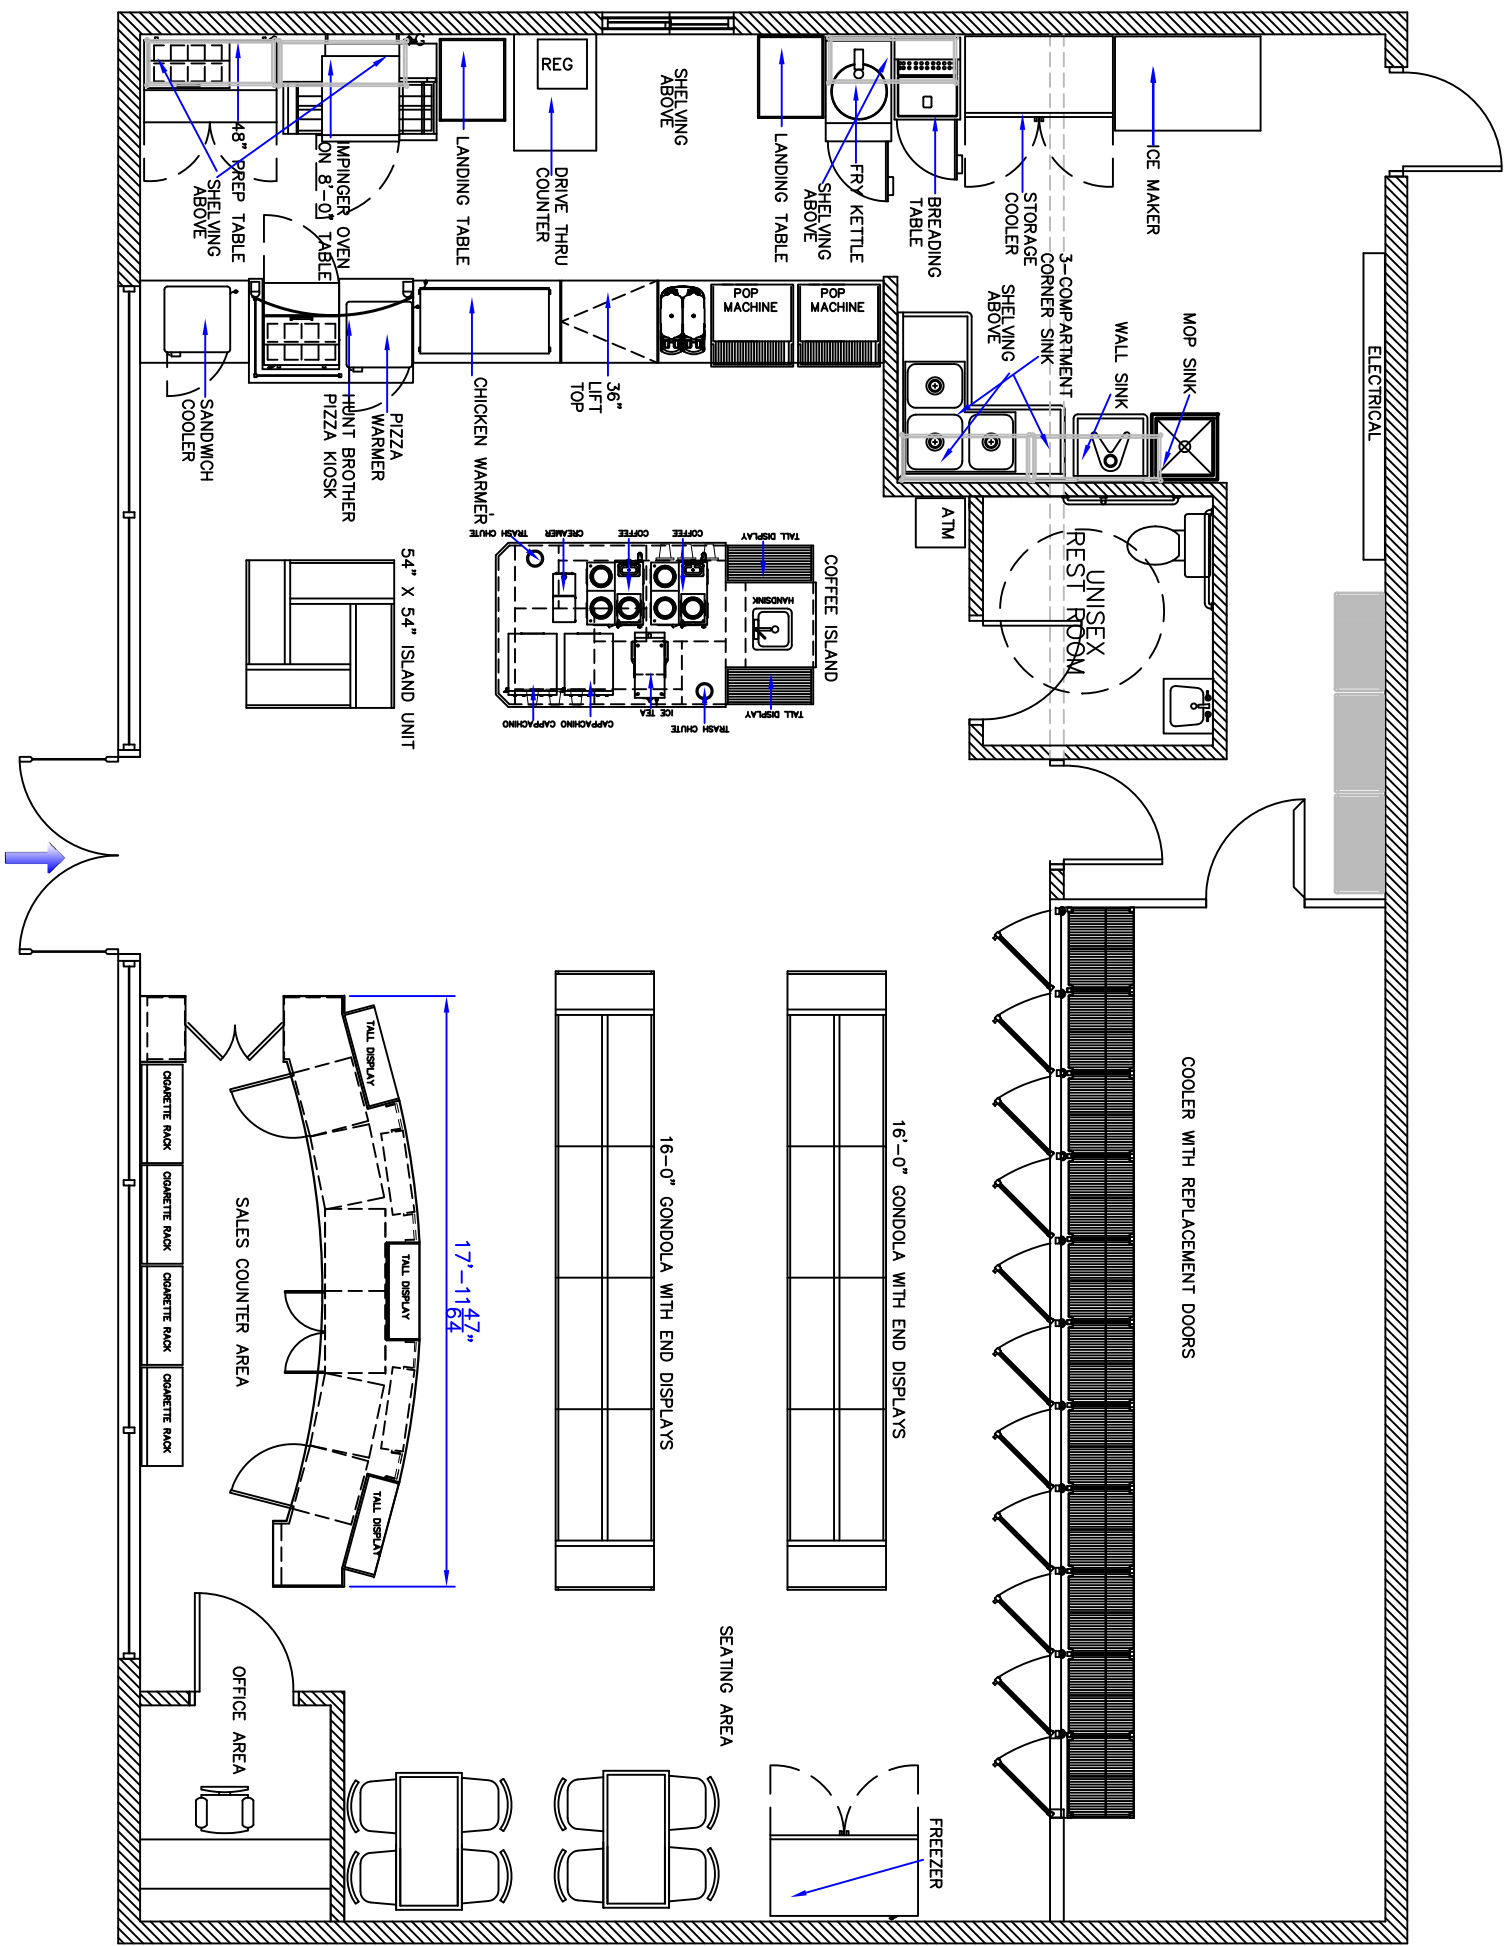

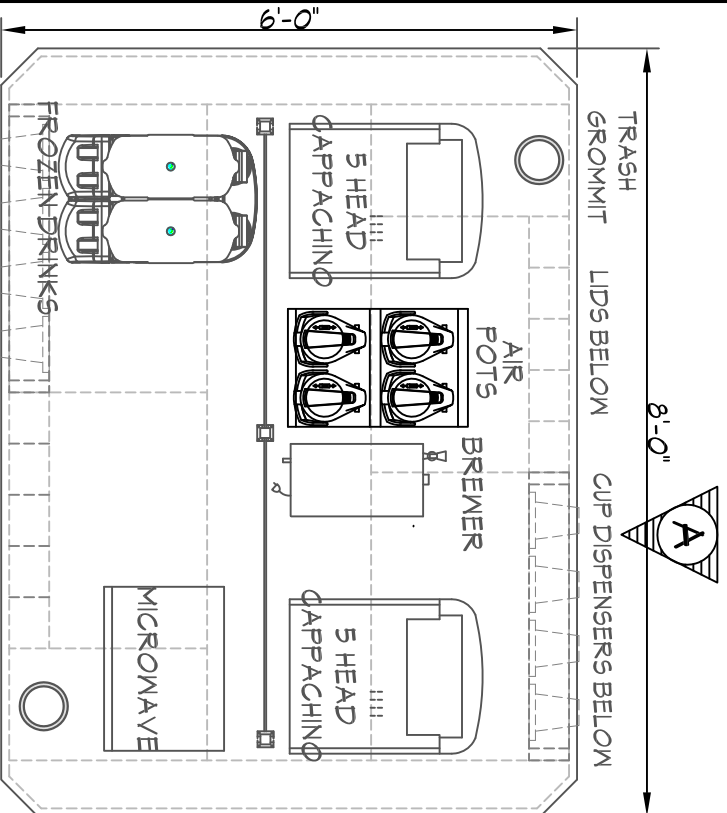

FLOOR PLAN

3/8" = 1'-0"



COUNTER TOPS TO BE WILSONART
4956K-22 GOLDEN LIGHTING


BASE CABINETS TO BE WILSONART
D50-60 KHAKI BROWN



CREATIVE STORE FIXTURES


SPECIALIZING IN CONVENIENCE STORES & COMMERCIAL CABINETRY

4129 KENDALL * WARREN, MICHIGAN 48091 * (586)-759-5770

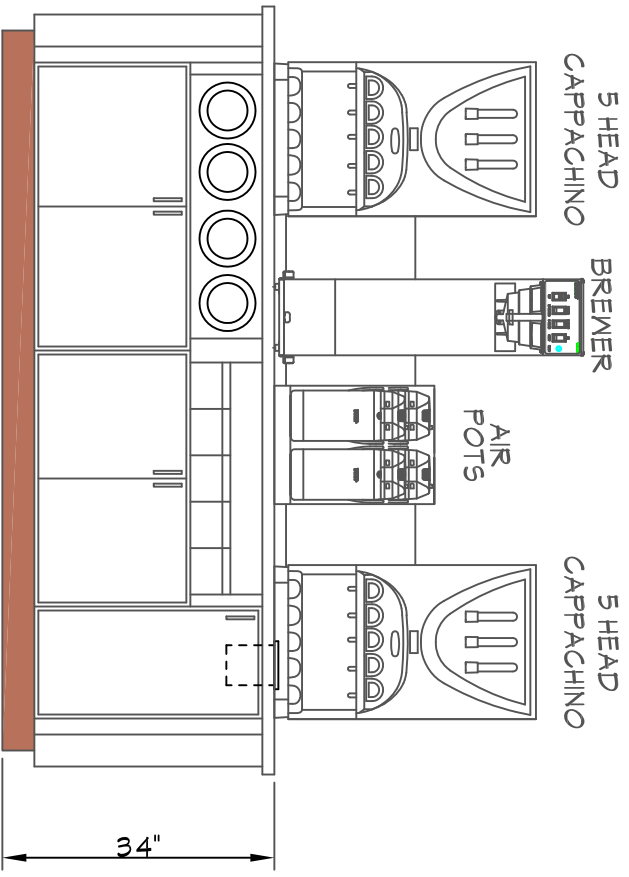

A ELEVATION

SCALE: 1/2" = 1'-0"

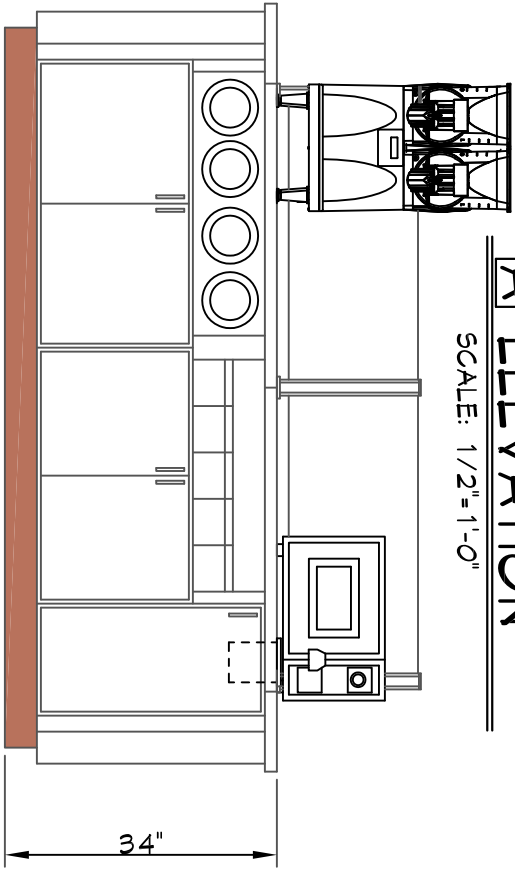

B ELEVATION



SCALE: 1/2" = 1'-0"

REVISED DRAWING MAY 18, 2015

DATE:


SCALE:
AS NOTED

1 OF 1

 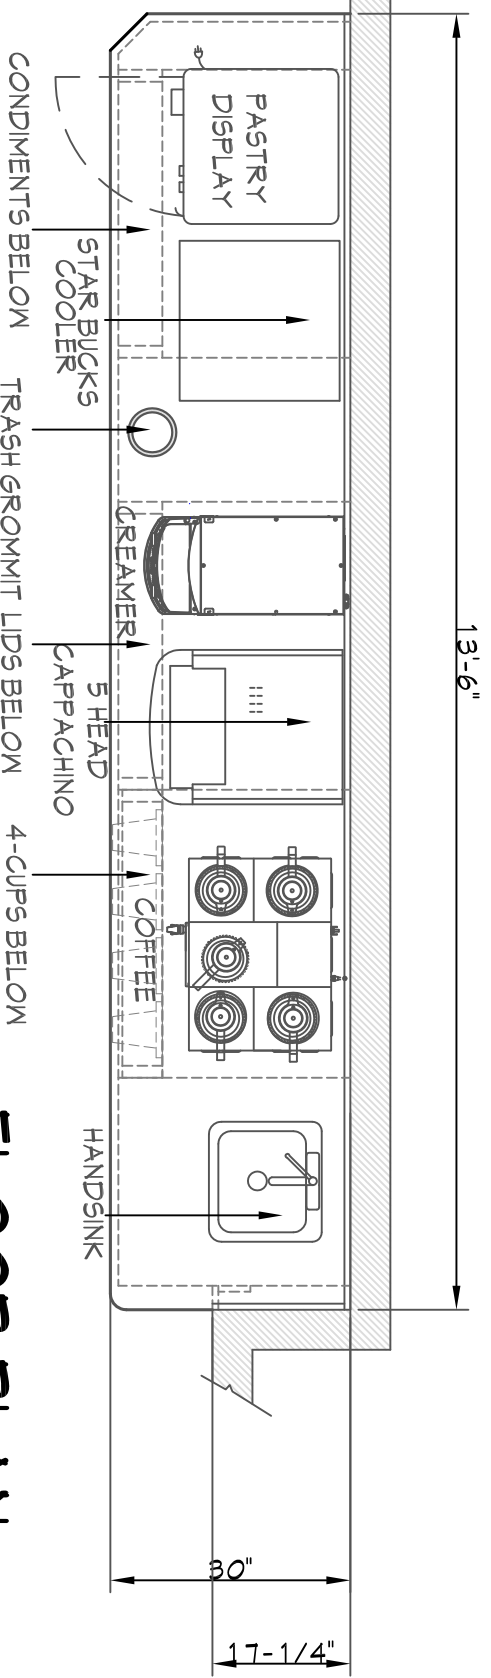

FLOOR PLAN

SCALE: 1/2"=1'-0"

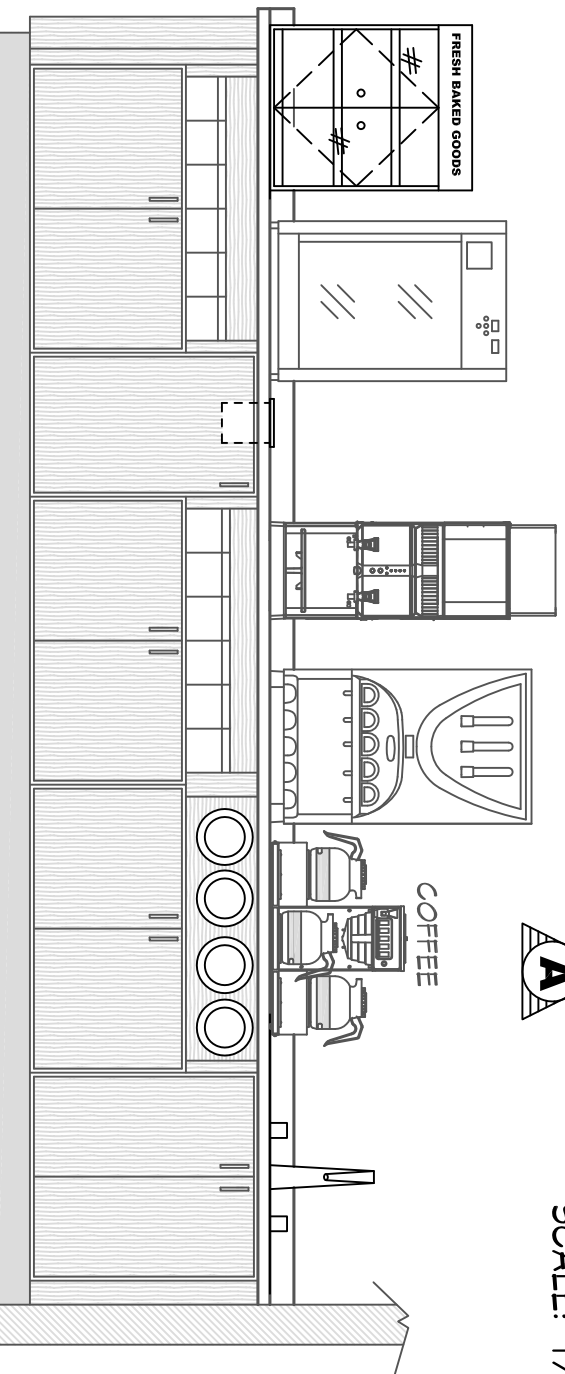

A ELEVATION

SCALE: 1/2"=1'-0"

COFFEE COUNTER AREA

WILSONART # 793K-07 CAFELLE
COUNTER TOPS & BASE CABINETS



4129 KENDALL * WARREN, MICHIGAN 48091 * (586)-759-5770

DATE:

SCALE:
AS NOTED


1 OF 3

REVISED DRAWINGS 6/1/2015

SALES COUNTER

14'-0"

NEED ELECTRICAL CHASE BEHIND THE BACK WALL CABINETS

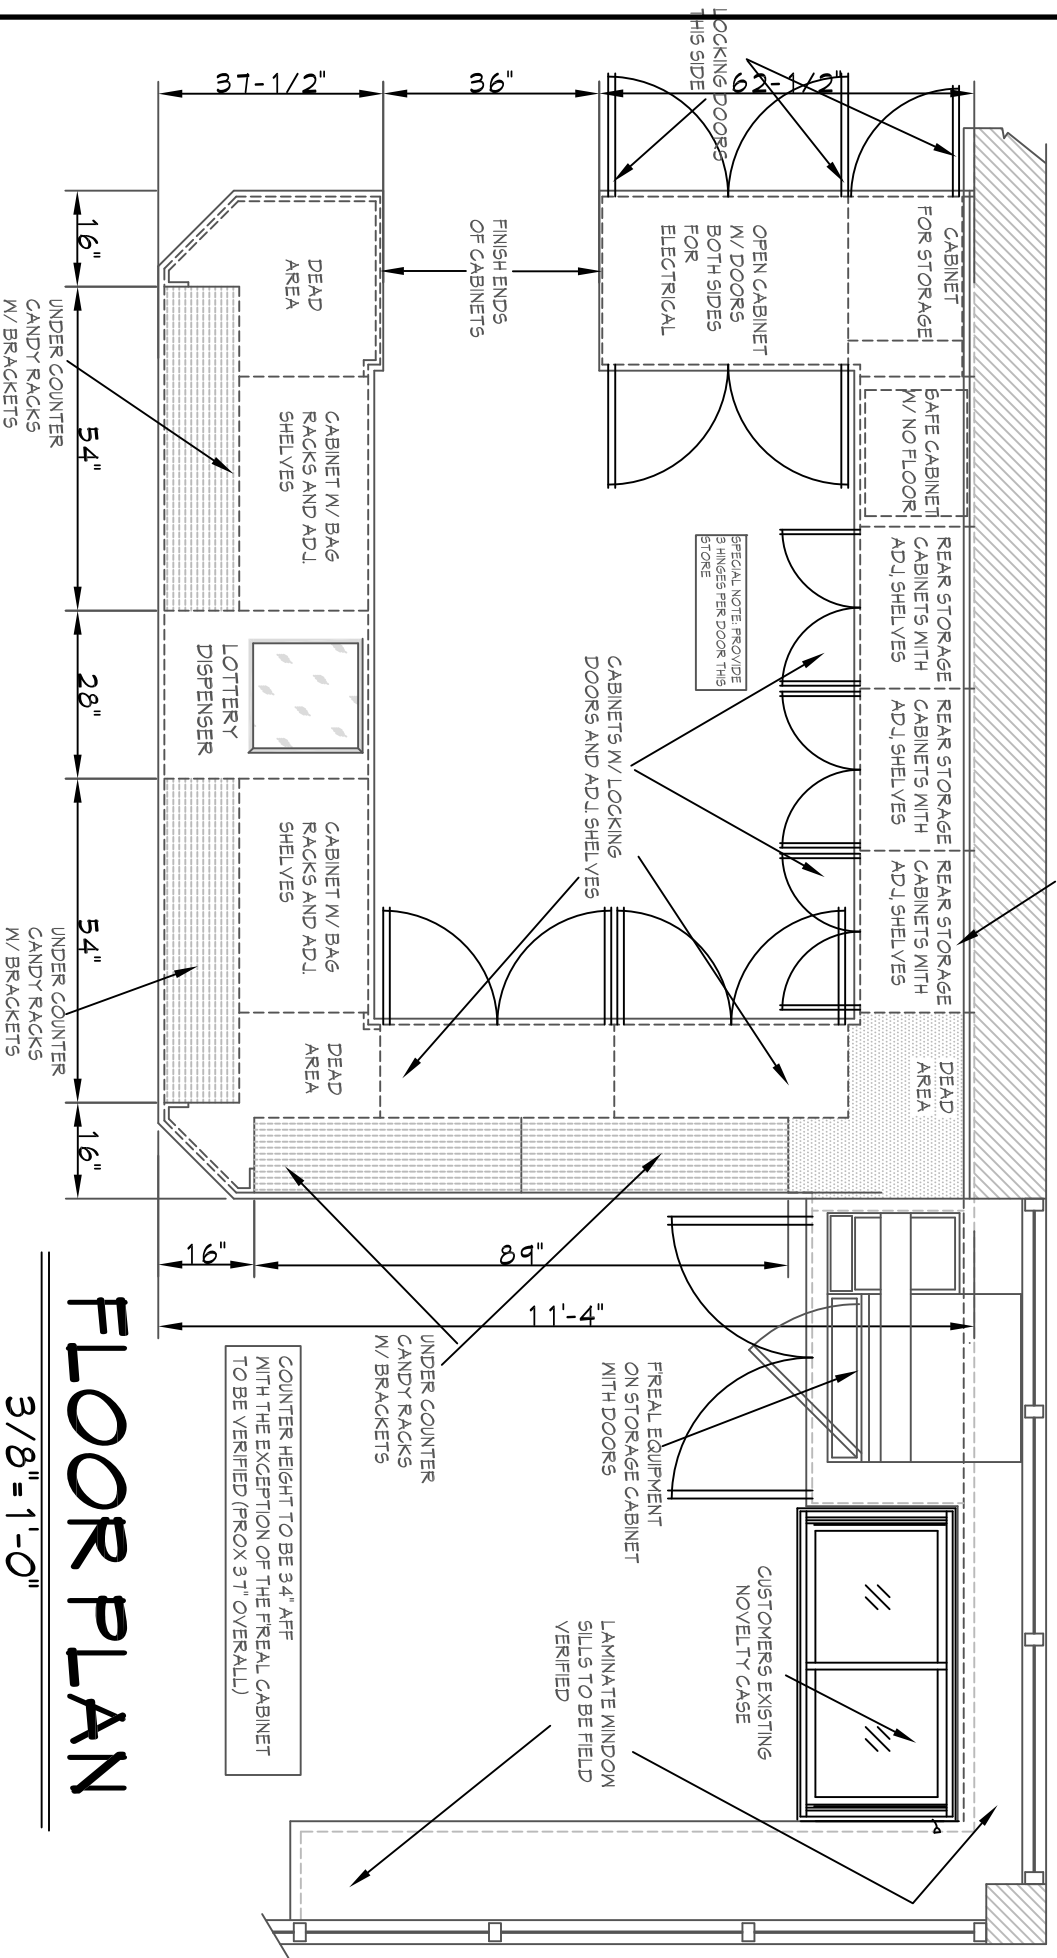

FLOOR PLAN

3/8" = 1'-0"



4129 KENDALL * WARREN, MICHIGAN 48091 * (586)-759-5770

DATE:

SCALE:
AS NOTED

1 OF 2

REVISED DRAWINGS MAY 18, 2015

19'-1 1/2"

ELECTRICAL / PLUMBING CHASE THIS AREA


SPECIAL NOTE FOR THIS AREA
THE EXISTING PLATFORM WILL
NEED TO BE CUT TO FACILITATE
THE EXTENSION OF THE CABINETRY

HANDSINK

30"

7'-6"

SAFE BY OWNER

 

CABINET HEIGHT
CHANGES THIS ARE
FINISH END OF CABINET

FRONT COUNTER AREA

20"

36"

36"

10'-6"

6 1"

3/8" = 1'-0"

FLOOR PLAN

3" SPLASHES
TYPICAL THIS
LOCATION

TRIM BLACK VINYL BASE
TO 3'-1/2" FOR SIDE AND BACK
AREA OF THESE CABINETS

1-1/2"


28"

37-1/2"

EXISTING 4-3/4" PLATFORM
TO REMAIN

C ELEVATION

SCALE: 3/8" = 1'-0"

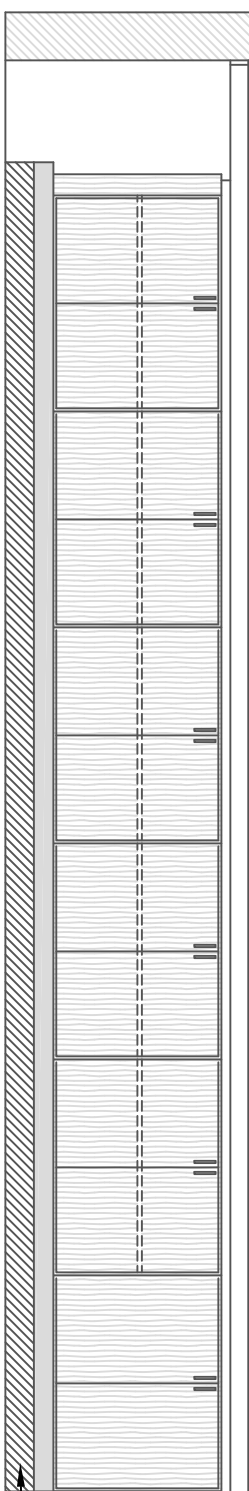

EXISTING 4-3/4" PLATFORM
TO REMAIN

37-1/2"

BACK AND SIDE COUNTERS

B ELEVATION

SCALE: 3/8" = 1'-0"




4129 KENDALL * WARREN, MICHIGAN 48091 * (586)-759-5770

DATE:


SCALE:
AS NOTED

3 OF 4

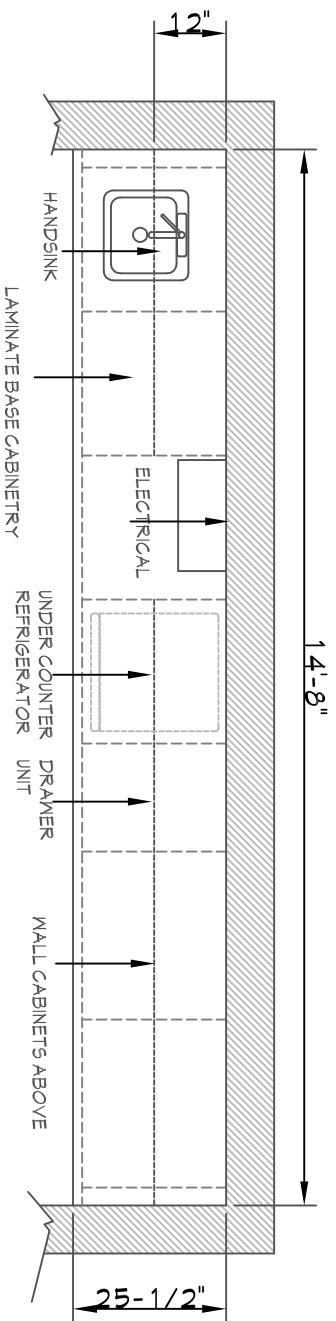

FLOOR PLAN

SCALE: 3/8" = 1'-0"

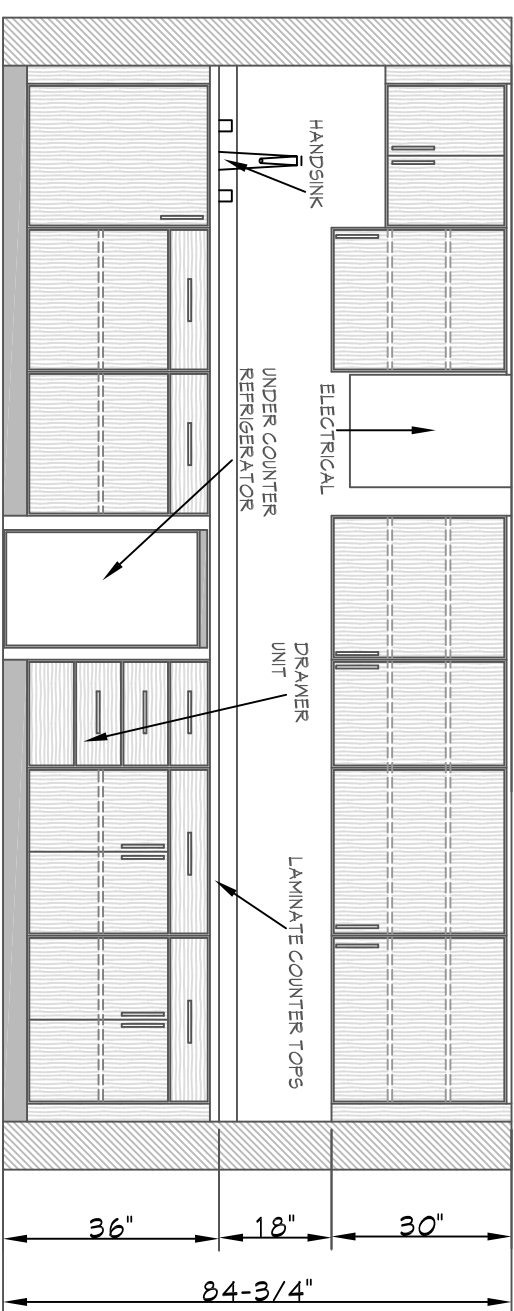

ELEVATION

SCALE: 3/8" = 1'-0"

ROSE MED ROOM



SPECIALIZING IN CONVENIENCE STORES & COMMERCIAL CABINETRY

4129 KENDALL * WARREN, MICHIGAN 48091 * (586)-759-5770

DATE:

SCALE:
AS NOTED

4 OF 5